

PLAN NO:

PLAN SHEWING LANDED PROPERTY OF MAX VISTA NNEWI

ANAMBRA STATE.




SCALE: 1/2500

ORIGIN: U.T.M(ZONE 32)

62333.417Sq.m=6.2hectres



EXISTING ROAD BESIDE TEACHING HOSPITAL NNEWI

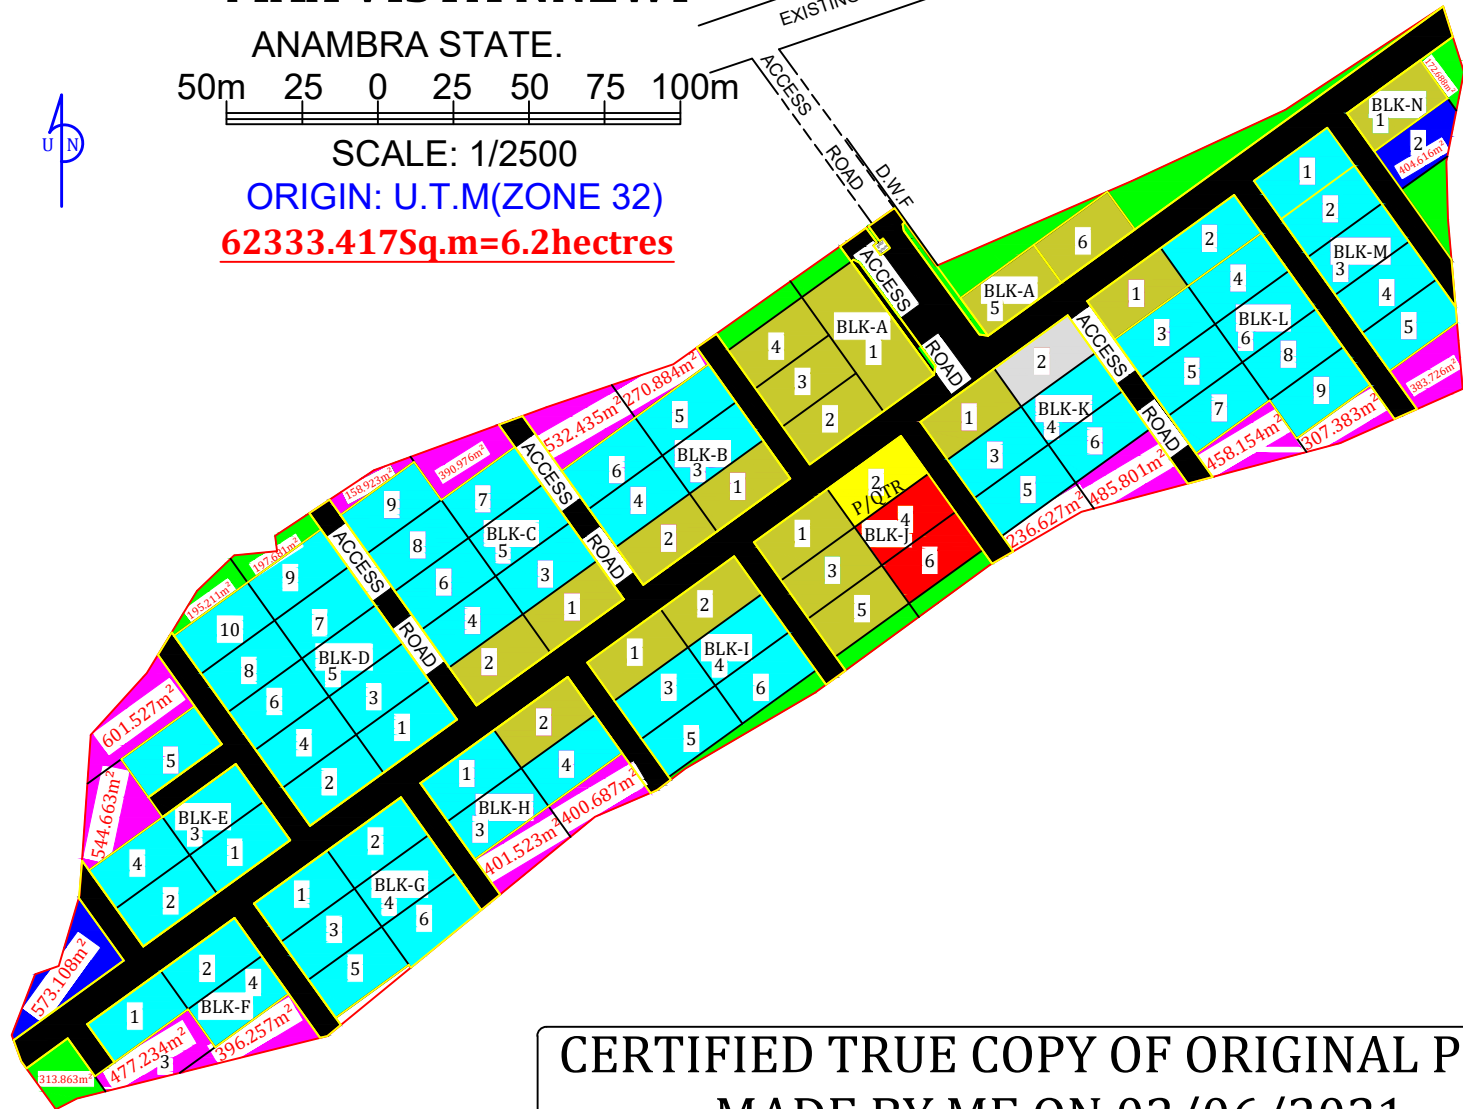

CLIENT ADDRESS

PWAN PROPERTY AND BUSINESS SOLUTIONS.
KM42, LEKKI, EPE EXPRESSWAY
OPPOSITE CHILDRENS PLAZA, BY ALFA BUSSTOP,
SANGOTEDO, ALIAH, LAGOS STATE
TEL: +234-8180000637
EMAIL: INFO@PWANMAX.COM

DESIGN DEVELOPER

DESIGNED BY: HENRICH SURVEY CONSULT LTD.
TEL: +234-8104944908
+234-7013991460
EMAIL:HENRICHSURVEYCONSULT@GMAIL.COM

DIMENSION

DIMENSION FOR 464Sq.m² REGULAR PLOT
BY METER: 30m BY 15.47m
BY FOOT: 98.43ft BY 50.72ft

PLOT ANALYSIS /LEGEND

CODE	LAND USE TYPE	PLOTS	AREA(m ²)
[Cyan]	RESIDENTIAL	59	27376
[Olive]	COMMERCIAL	20	9280
[Blue]	RECREATION	2	928
[Magenta]	PUBLIC	12	
[Green]	GREEN AREA		
[Yellow]	POLICE POST	1	464
[Grey]	WORSHIP CENTER	1	464
[Red]	SCHOOL	1	464
[Orange]	CLINIC	1	464
			TOTAL PLOT=97

**CERTIFIED TRUE COPY OF ORIGINAL PLAN
MADE BY ME ON 02/06/2021**

PLAN NO:

SURV. OGBU HENRY O.