


PLAN No.XXXX

PLAN SHEWING LANDED PROPERTY OF
PWAN MAX AND BUSINESS SOLUTIONS

AT
ANYANGANSE, OBUTONG
AKPABUYO LOCAL GOVT. AREA
CROSS RIVER STATE

SCALE :-1:5000

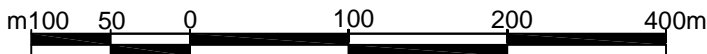


ORIGIN :- UTM (ZONE 32)

AREA 'A' :- 3.535 HECTARES

AREA 'B' :- 11.177 HECTARES

TOTAL AREA :- 14.711 HECTARES

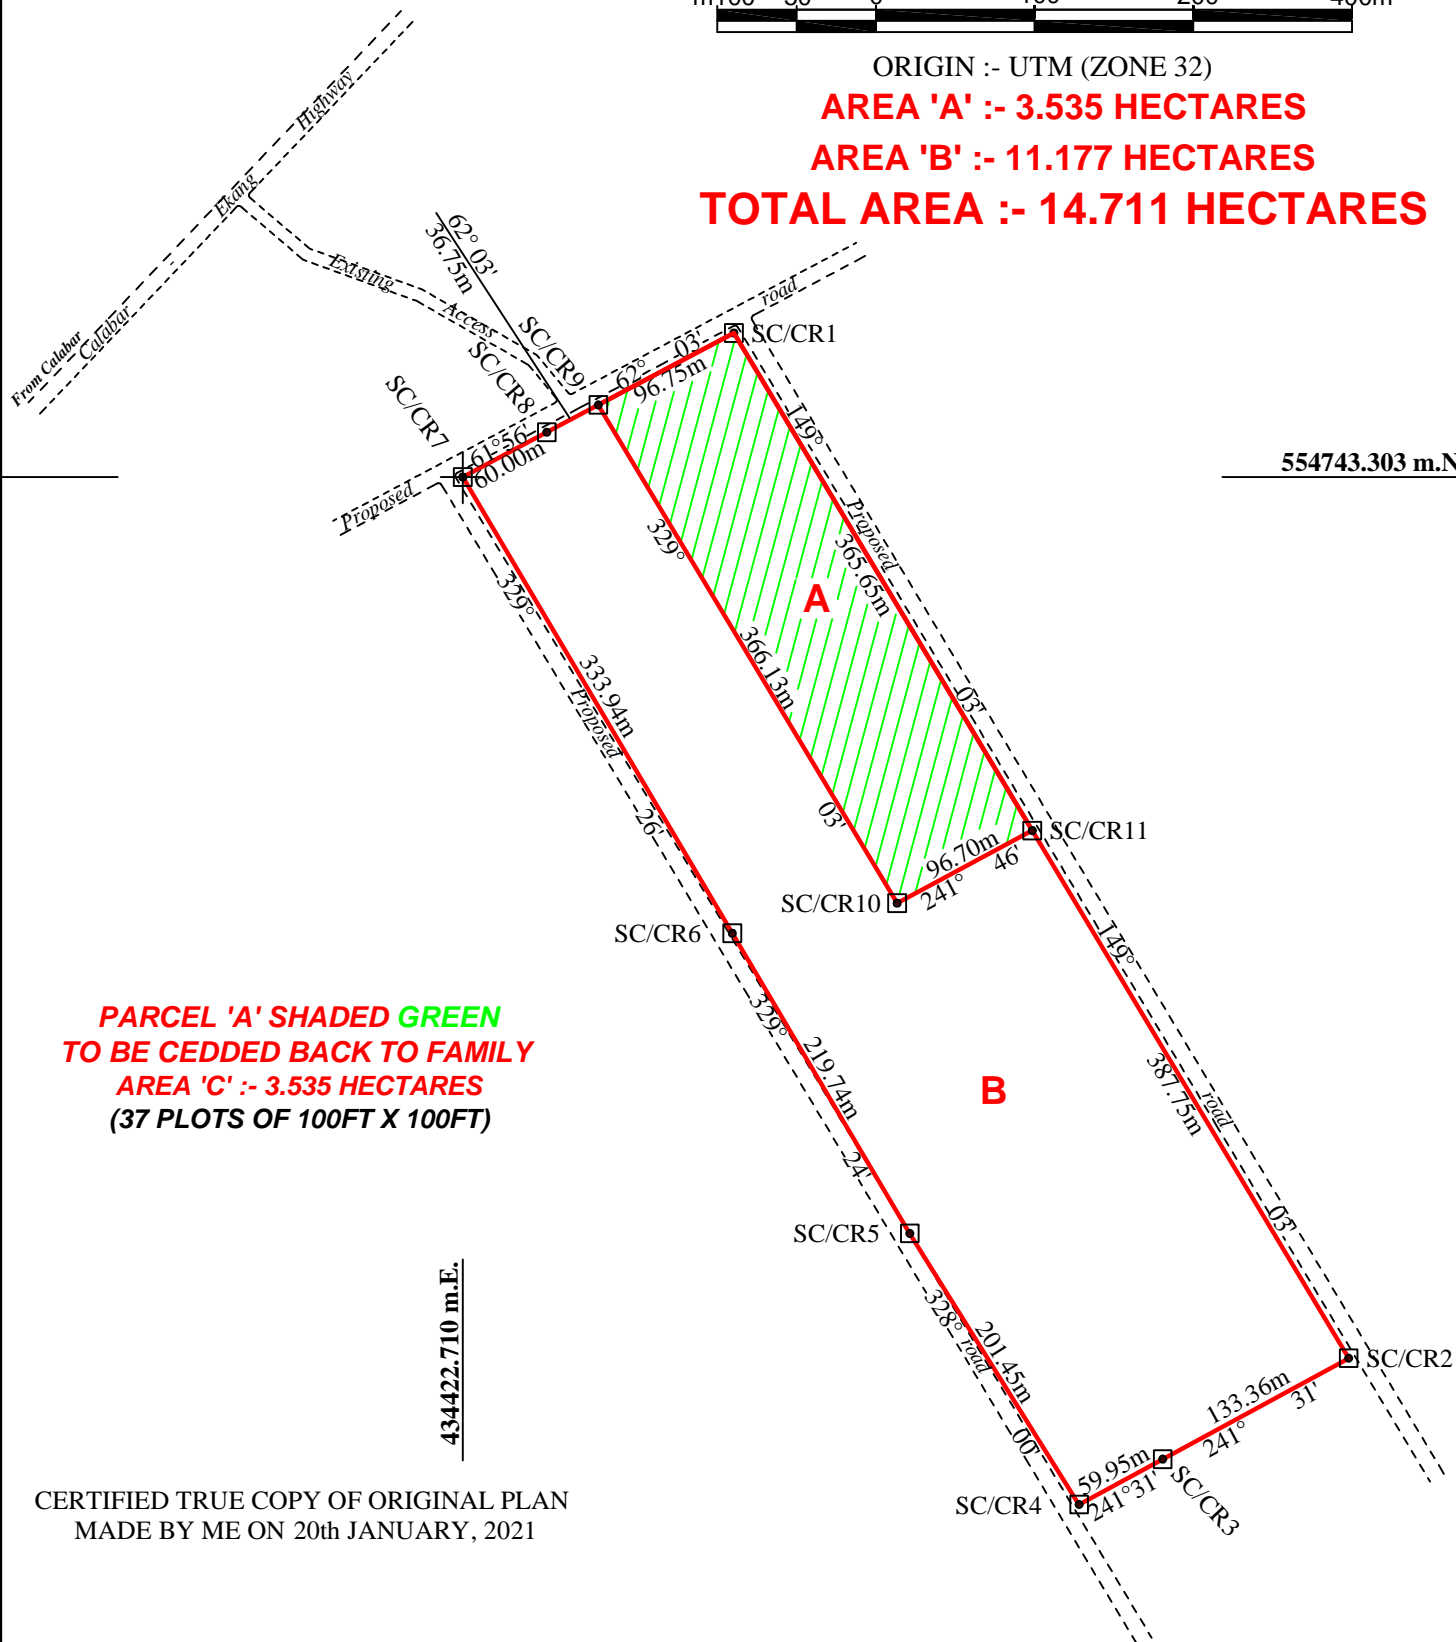

**PARCEL 'A' SHADED GREEN
TO BE CEDED BACK TO FAMILY
AREA 'C' :- 3.535 HECTARES
(37 PLOTS OF 100FT X 100FT)**

CERTIFIED TRUE COPY OF ORIGINAL PLAN
MADE BY ME ON 20th JANUARY, 2021

XXXXXXXXXXXXX
SURVEYOR
CALABAR