




PLAN SHEWING LANDED PROPERTY  
 OF  
 MAX GARDEN CITY BY (PWAN MAX)  
 AT  
 EKPENE UKIM COMMUNITY,  
 ALONG AIRPORT ROAD  
 URUAN LOCAL GOVT AREA.  
 AKWA IBOM STATE  
 SCALE :- 1:2500

PLAN No.  
 AIM/AK/4/2020/1

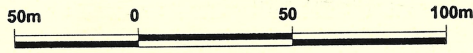


DATUM :- U.T.M (ZONE 32 )

AREA :- 56560.633m<sup>2</sup>  
 5.656Ha

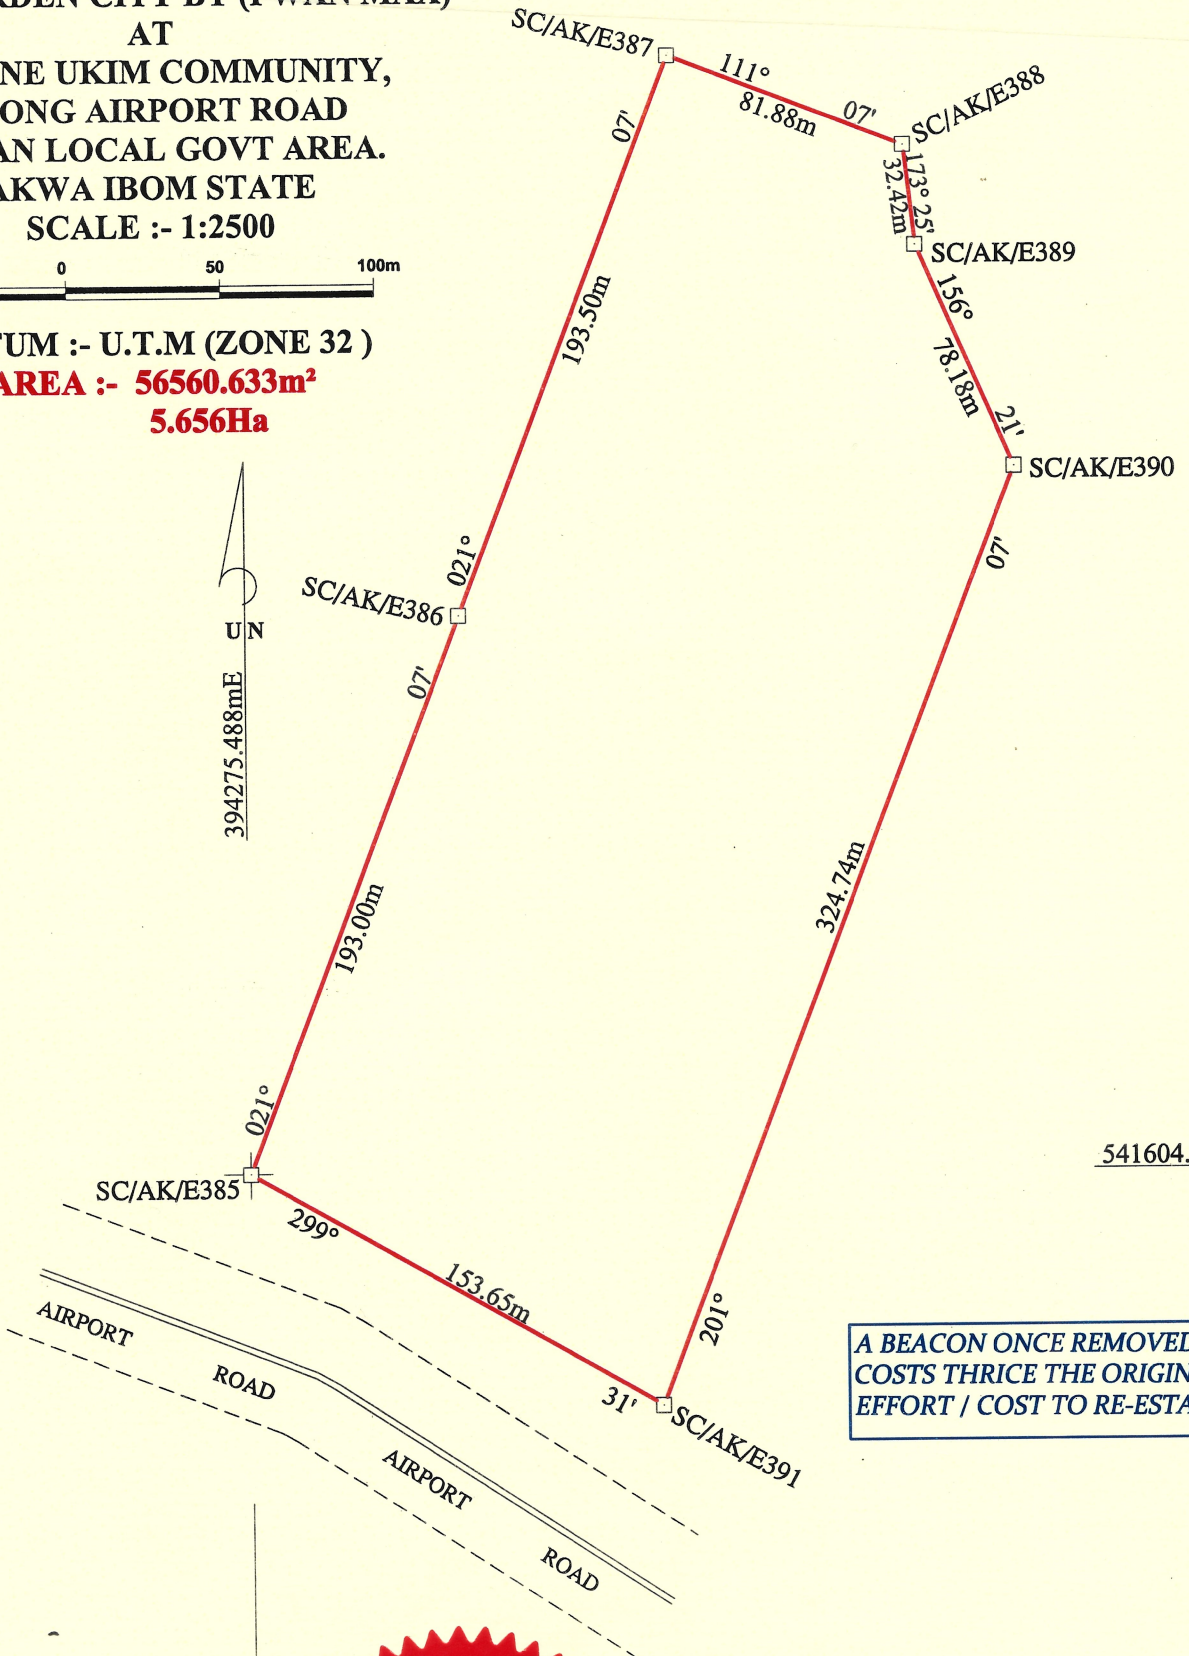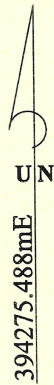

A BEACON ONCE REMOVED  
 COSTS THRICE THE ORIGINAL  
 EFFORT / COST TO RE-ESTABLISH

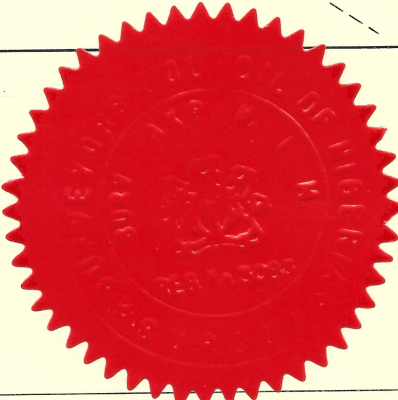

CERTIFIED TRUE COPY OF ORIGINAL PLAN  
 MADE BY ME ON 2ND OCTOBER, 2020.

SURV. IFREKE M. AKPAN, MNIS  
 20 OBIO IMO STREET  
 UYO.

PLAN No.  
 AIM/AK/4/2020/1